
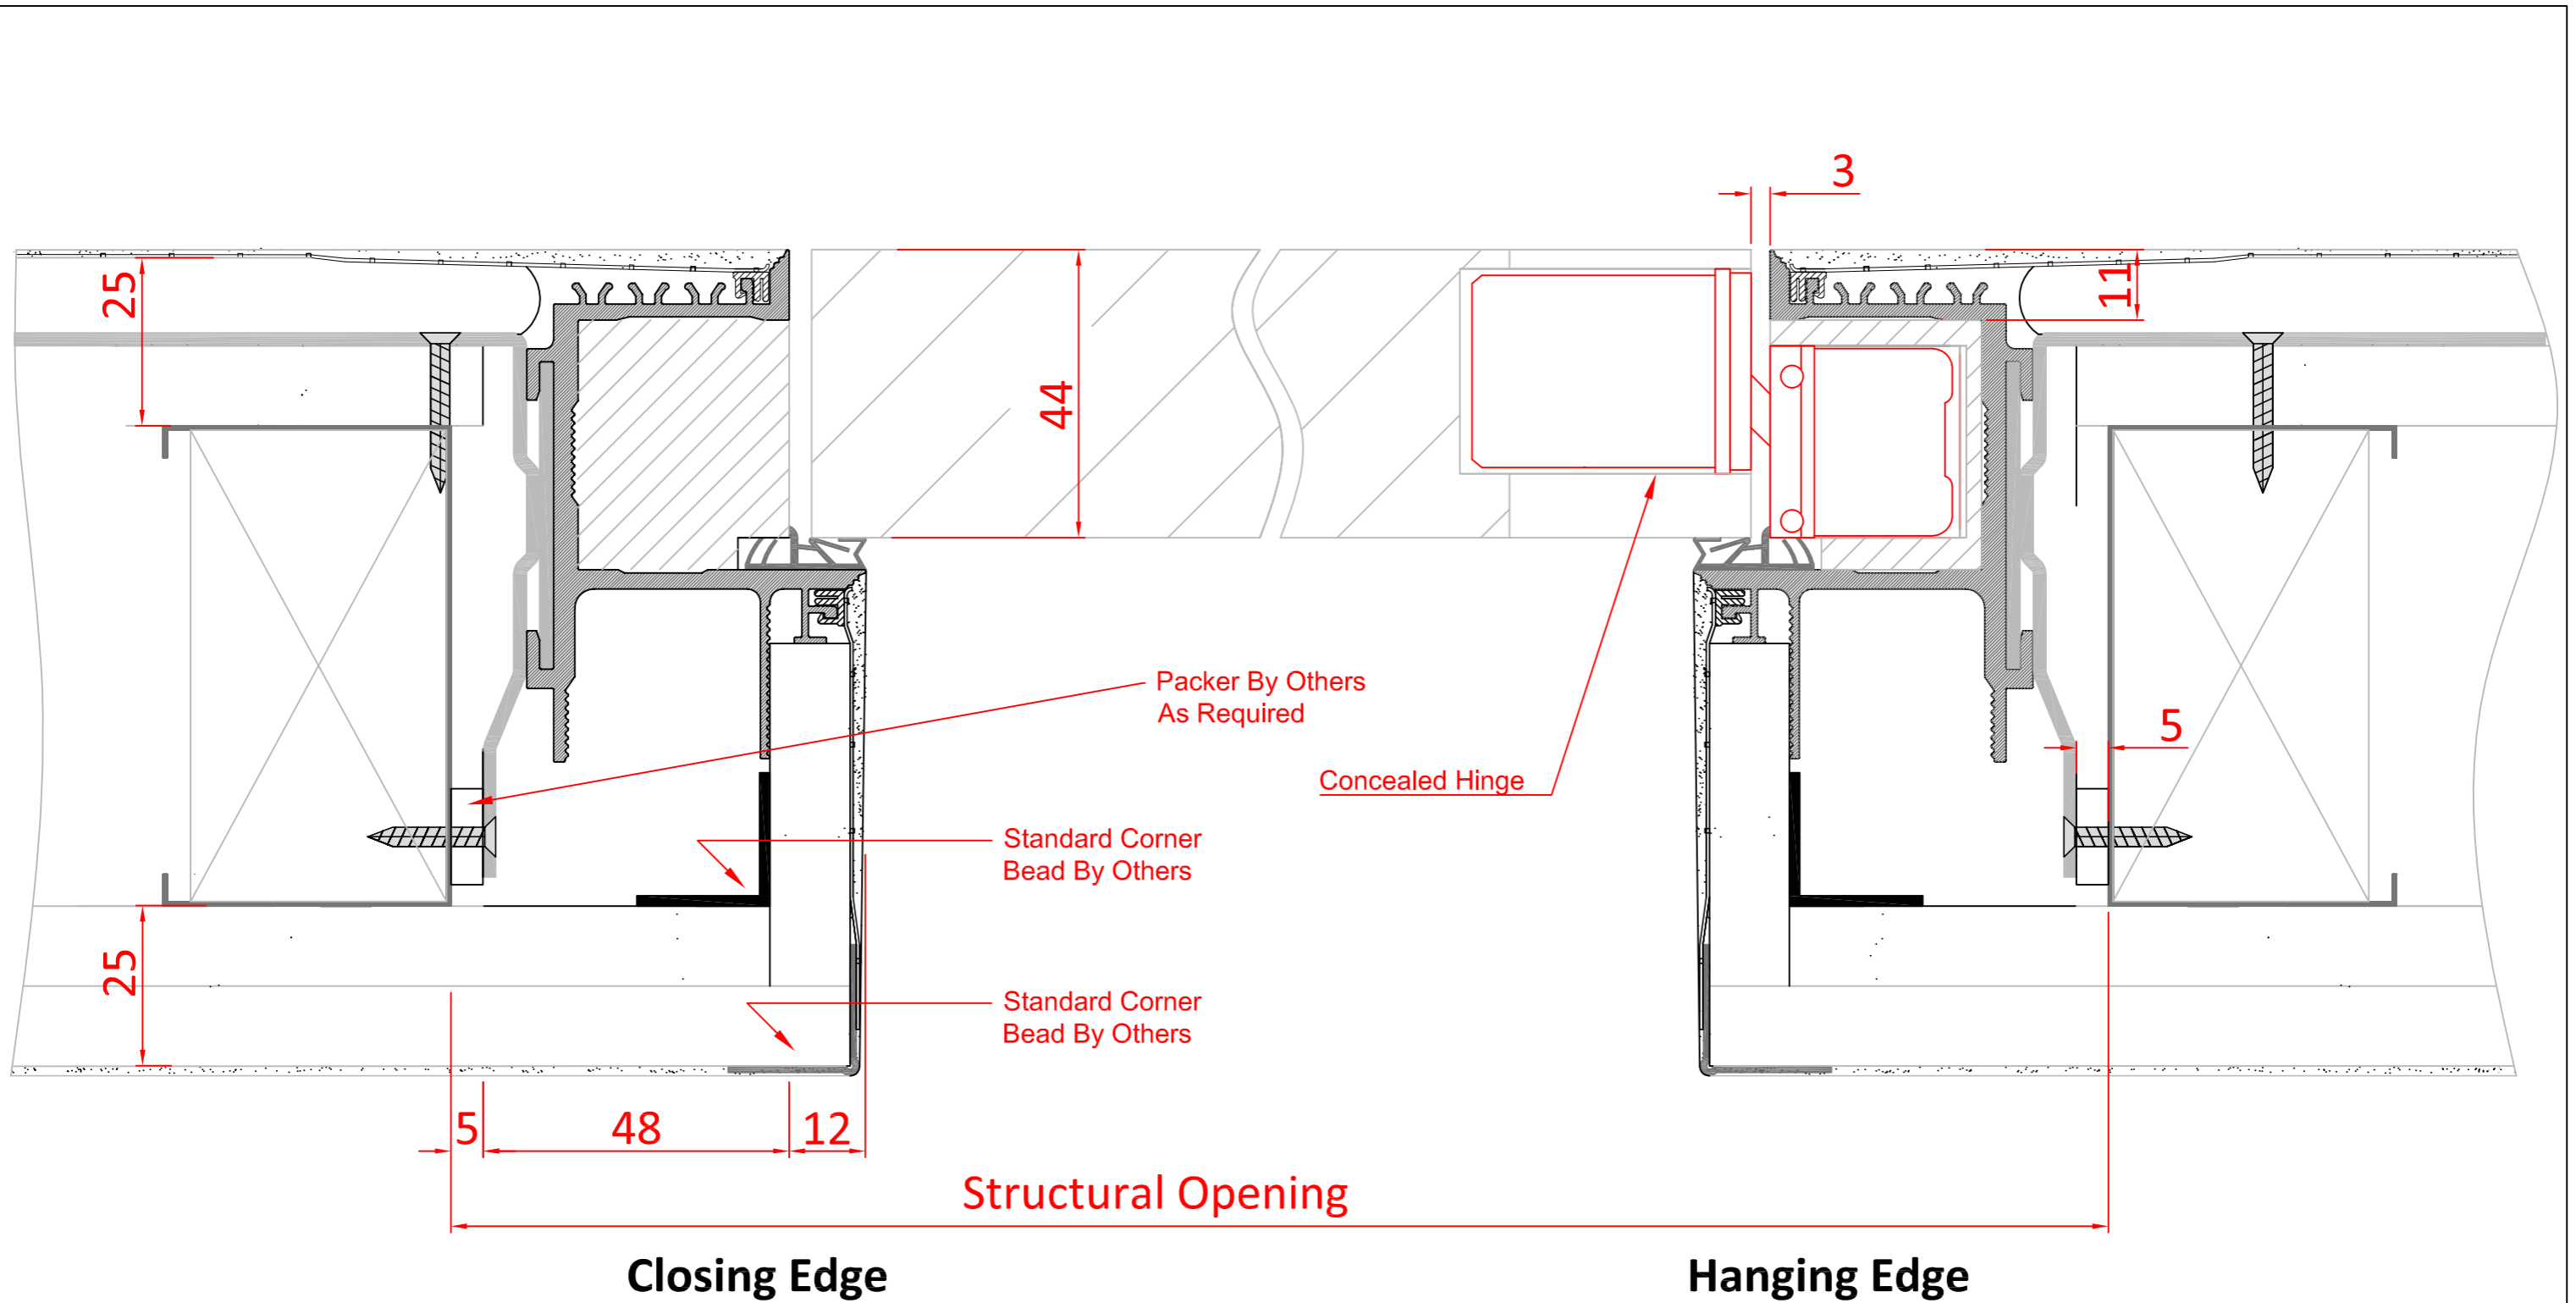


| | | | | | | | |
|------|----------|-------|--|----------------------------|-------------------------|---|--------|
| REV: | COMMENT: | DATE: | Notes: | Double Boarded Wall | |  England and Wales Tel: 0116 278 3506 Scotland and Ireland Tel: 0123 672 0061 WEB: www.aspex-uk.co.uk E-MAIL: sales@aspex-uk.co.uk | REV. |
| | | | 1. Do not scale drawings 2. Site verify all dimensions prior to construction 3. Report all discrepancies to Aspex immediately 4. Read in conjunction with all relevant documents and drawings | TITLE: | DWG No. NO-31001-03-TUT | | |
| | | | | TUT | | DRAWN BY | |
| | | | | Hidden Frame Doorsets | DATE: | FEB 2016 | SCALE |
| | | | | Double Boarded Wall - FD30 | | | 1:1@A3 |



- Notes:
1. Do not scale drawings
 2. Site verify all dimensions prior to construction
 3. Report all discrepancies to Aspex immediately
 4. Read in conjunction with all relevant documents and drawings

Double Boarded Wall

TITLE:
TUT
 Hidden Frame Doorsets
 Double Boarded Wall - NFR




England and Wales Tel: 0116 278 3506
 Scotland and Ireland Tel: 0123 672 0061


WEB: www.aspex-uk.co.uk
 E-MAIL: sales@aspex-uk.co.uk

| | | |
|------|----------|-------|
| REV: | COMMENT: | DATE: |
|------|----------|-------|

| | | |
|----------------|-------------------|-----------------|
| DRAWN BY IS | DATE: FEB 2016 | SCALE 1:1@A3 |
|----------------|-------------------|-----------------|

| | |
|-----------------------------------|------|
| DWG No. NO-31001-00-TUT | REV. |
|-----------------------------------|------|

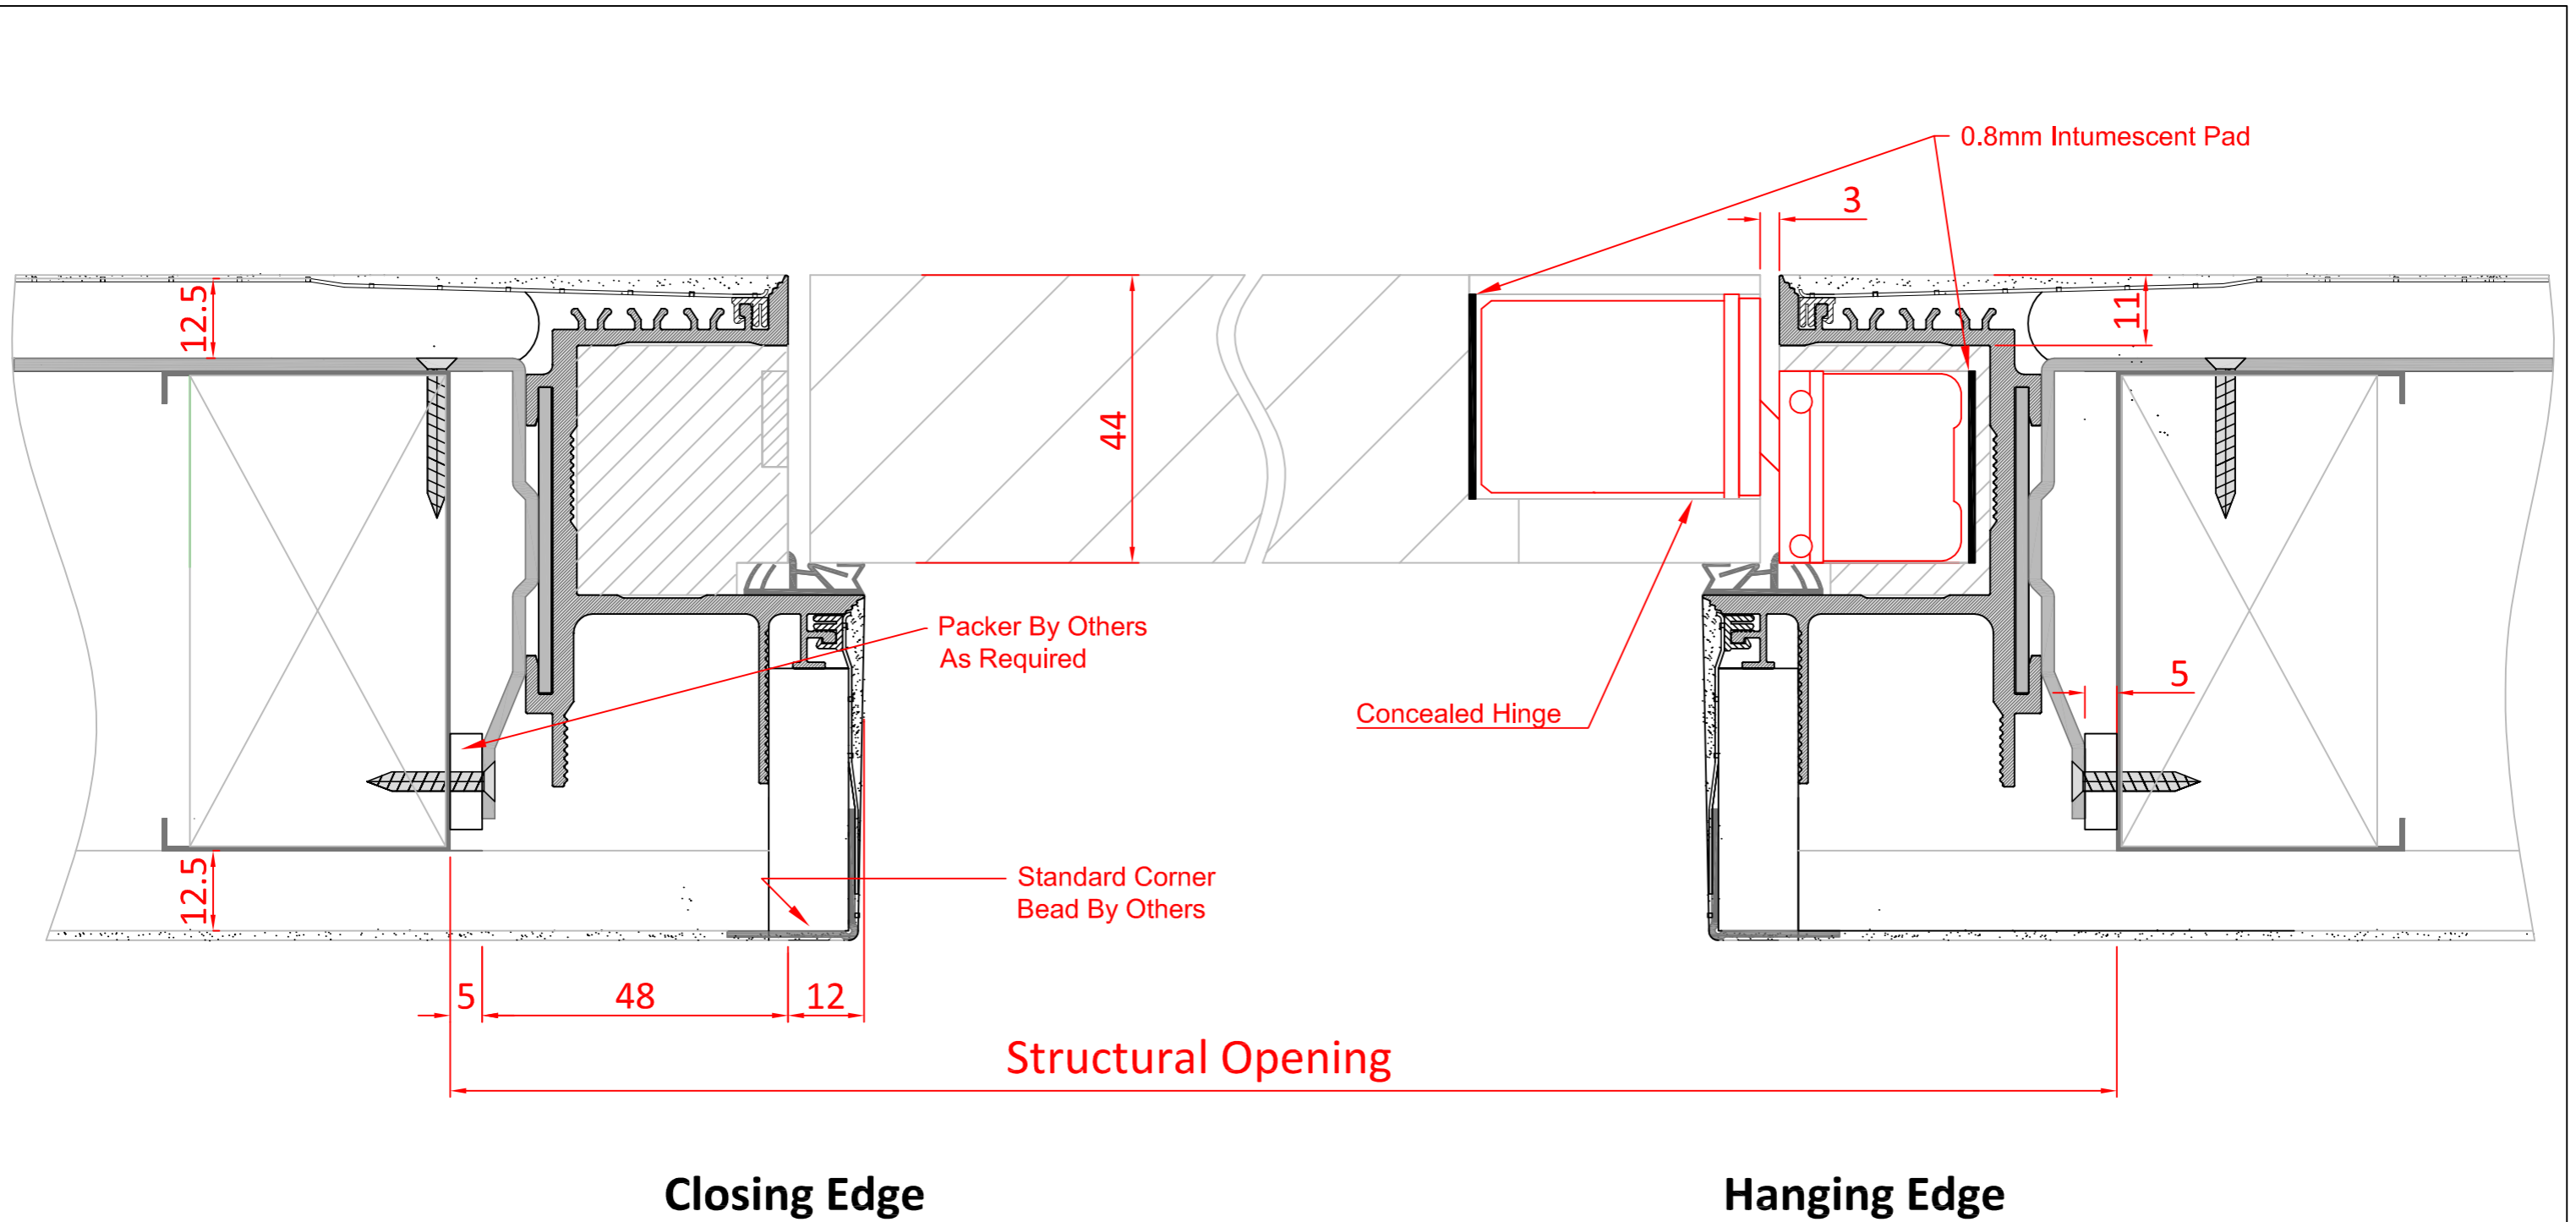

| | | | | | | |
|------|----------|-------|--|---|---|------|
| REV: | COMMENT: | DATE: | Notes: | Single Boarded Wall |  <p>England and Wales Tel: 0116 278 3506 Scotland and Ireland Tel: 0123 672 0061</p> <p>WEB: www.aspex-uk.co.uk E-MAIL: sales@aspex-uk.co.uk</p> | REV. |
| | | | <ol style="list-style-type: none"> 1. Do not scale drawings 2. Site verify all dimensions prior to construction 3. Report all discrepancies to Aspex immediately 4. Read in conjunction with all relevant documents and drawings | TITLE: TUT Hidden Frame Doorsets Single Boarded Wall - FD30 | | |
| | | | | DRAWN BY: IS DATE: FEB 2016 SCALE: 1:2@A3 | DWG No. NO-30001-03-TUT | |

